


KEY	P7105 750mm 	01	ROAD AHEAD CLOSED FOLLOW DIVERSION	02	Diverted traffic	04	Diverted traffic	06	Diverted traffic	08	ROAD AHEAD CLOSED	10	ROAD AHEAD CLOSED	12	Diverted traffic	ROAD AHEAD CLOSED ACCESS TO THE WHITE DOG F.H. ONLY
		03	DIVERSION ENDS	05	Diverted traffic	07	Diversion	09	Diversion	11	Diverted traffic	13	Diverted traffic	14	Diverted traffic	

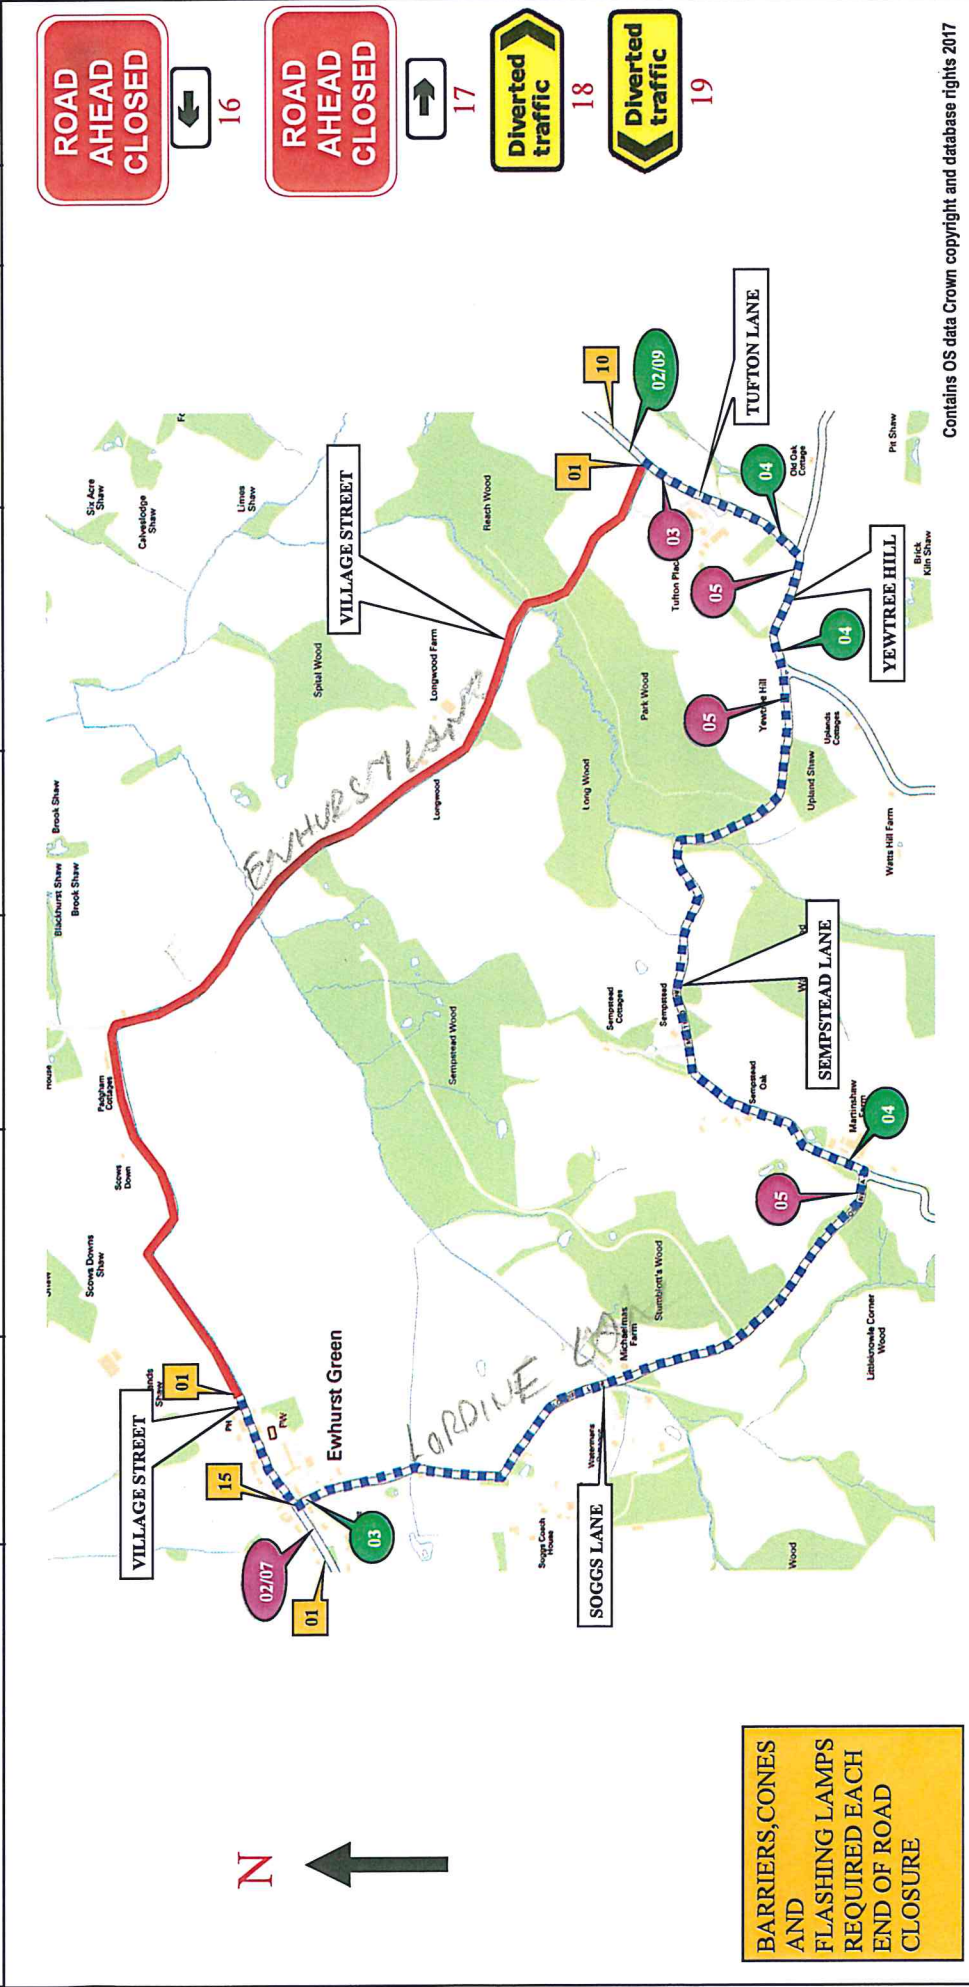

<p>KEY</p> <ul style="list-style-type: none"> ROAD AHEAD CLOSED DIVERSION ROUTE ANTI-CLOCKWISE DIVERSION CLOCKWISE DIVERSION ROAD CLOSURE SIGN 	<p>CLIENT DETAILS</p> <p>ADDRESS: VILLAGE STREET, TUFTON, NORTHAM, RYE, TN316HL.</p>	
	<p>REPRODUCTION</p> <p>REPRODUCED BY PERMISSION OF THE CONTROLLER OF HMSO</p>	<p>DRAWN BY</p> <p>LT</p>
<p>AMEND NO</p> <p>00</p>	<p>SHEET NO.</p> <p>1 OF 1</p>	<p>DATE</p> <p>20/06/18</p>
<p>OFFPEAK</p> <p>0930-1500</p>	<p>WEEKEND</p> <p>0900-1700</p>	<p>WEEKDAY WORKS</p> <p>24 HOUR WORKS</p>
<p>SUITABLE TIME TO UNDERTAKE THE WORKS</p> <p>NIGHT 2100-0600</p>	<p>WEEKEND</p> <p>0900-1700</p>	<p>WEEKDAY WORKS</p> <p>24 HOUR WORKS</p>
<p>ROAD CLOSURE LENGTH APPROX</p> <p>2780M</p>	<p>ROAD CLOSURE WIDTH APPROX</p> <p>4M</p>	<p>HIRE ADVICE</p> <p>131-S002228</p>

NOTES

- ALL EQUIPMENT SHALL BE APPROVED AND SHALL COMPLY WITH THE DRAWING. THIS DRAWING DOES NOT SHOW THE NORMAL ROADWORKS SIGNING THAT WILL BE REQUIRED (CLASS 8)
- ALL SIGNS TO BE IN ACCORDANCE WITH TSGRD 2002 AND TO CLASS 3 RETROREFLECTIVE
- MINIMUM HEIGHT OF LETTERING TO BE 60MM AND SEN 100MM - 100MM WHERE APPROPRIATE

THIS DRAWING IS PROTECTED BY COPYRIGHT AND THE INFORMATION CONTAINED THEREIN MAY NOT BE COPIED AND THE INFORMATION CONTAINED THEREIN MAY NOT BE USED, OR DISCLOSED TO A THIRD PARTY, WHOLLY OR IN PART WITH THE WRITTEN PERMISSION OF PLANT LUX TRAFFIC CONTROL LTD.

PLANT LUX TRAFFIC CONTROL & MANAGEMENT
A-Plant Lux Traffic Control & Management
 Kemble Airfield Enterprise Park
 Cronecator Road
 Kemble
 GL7 6BQ
 Telephone: 03700500792
 Fax: 0845 0047105

BARRIERS, CONES AND FLASHING LAMPS REQUIRED EACH END OF ROAD CLOSURE

Contains OS data Crown copyright and database rights 2017